



MATCH LINE - FOR CONTINUATION SEE PHASE A2 ROOF DRAWINGS- SHEETS SM10 AND SM11

MATCH LINE - FOR CONTINUATION SEE SHEET SM29, PHASE A2- UNIT "C"

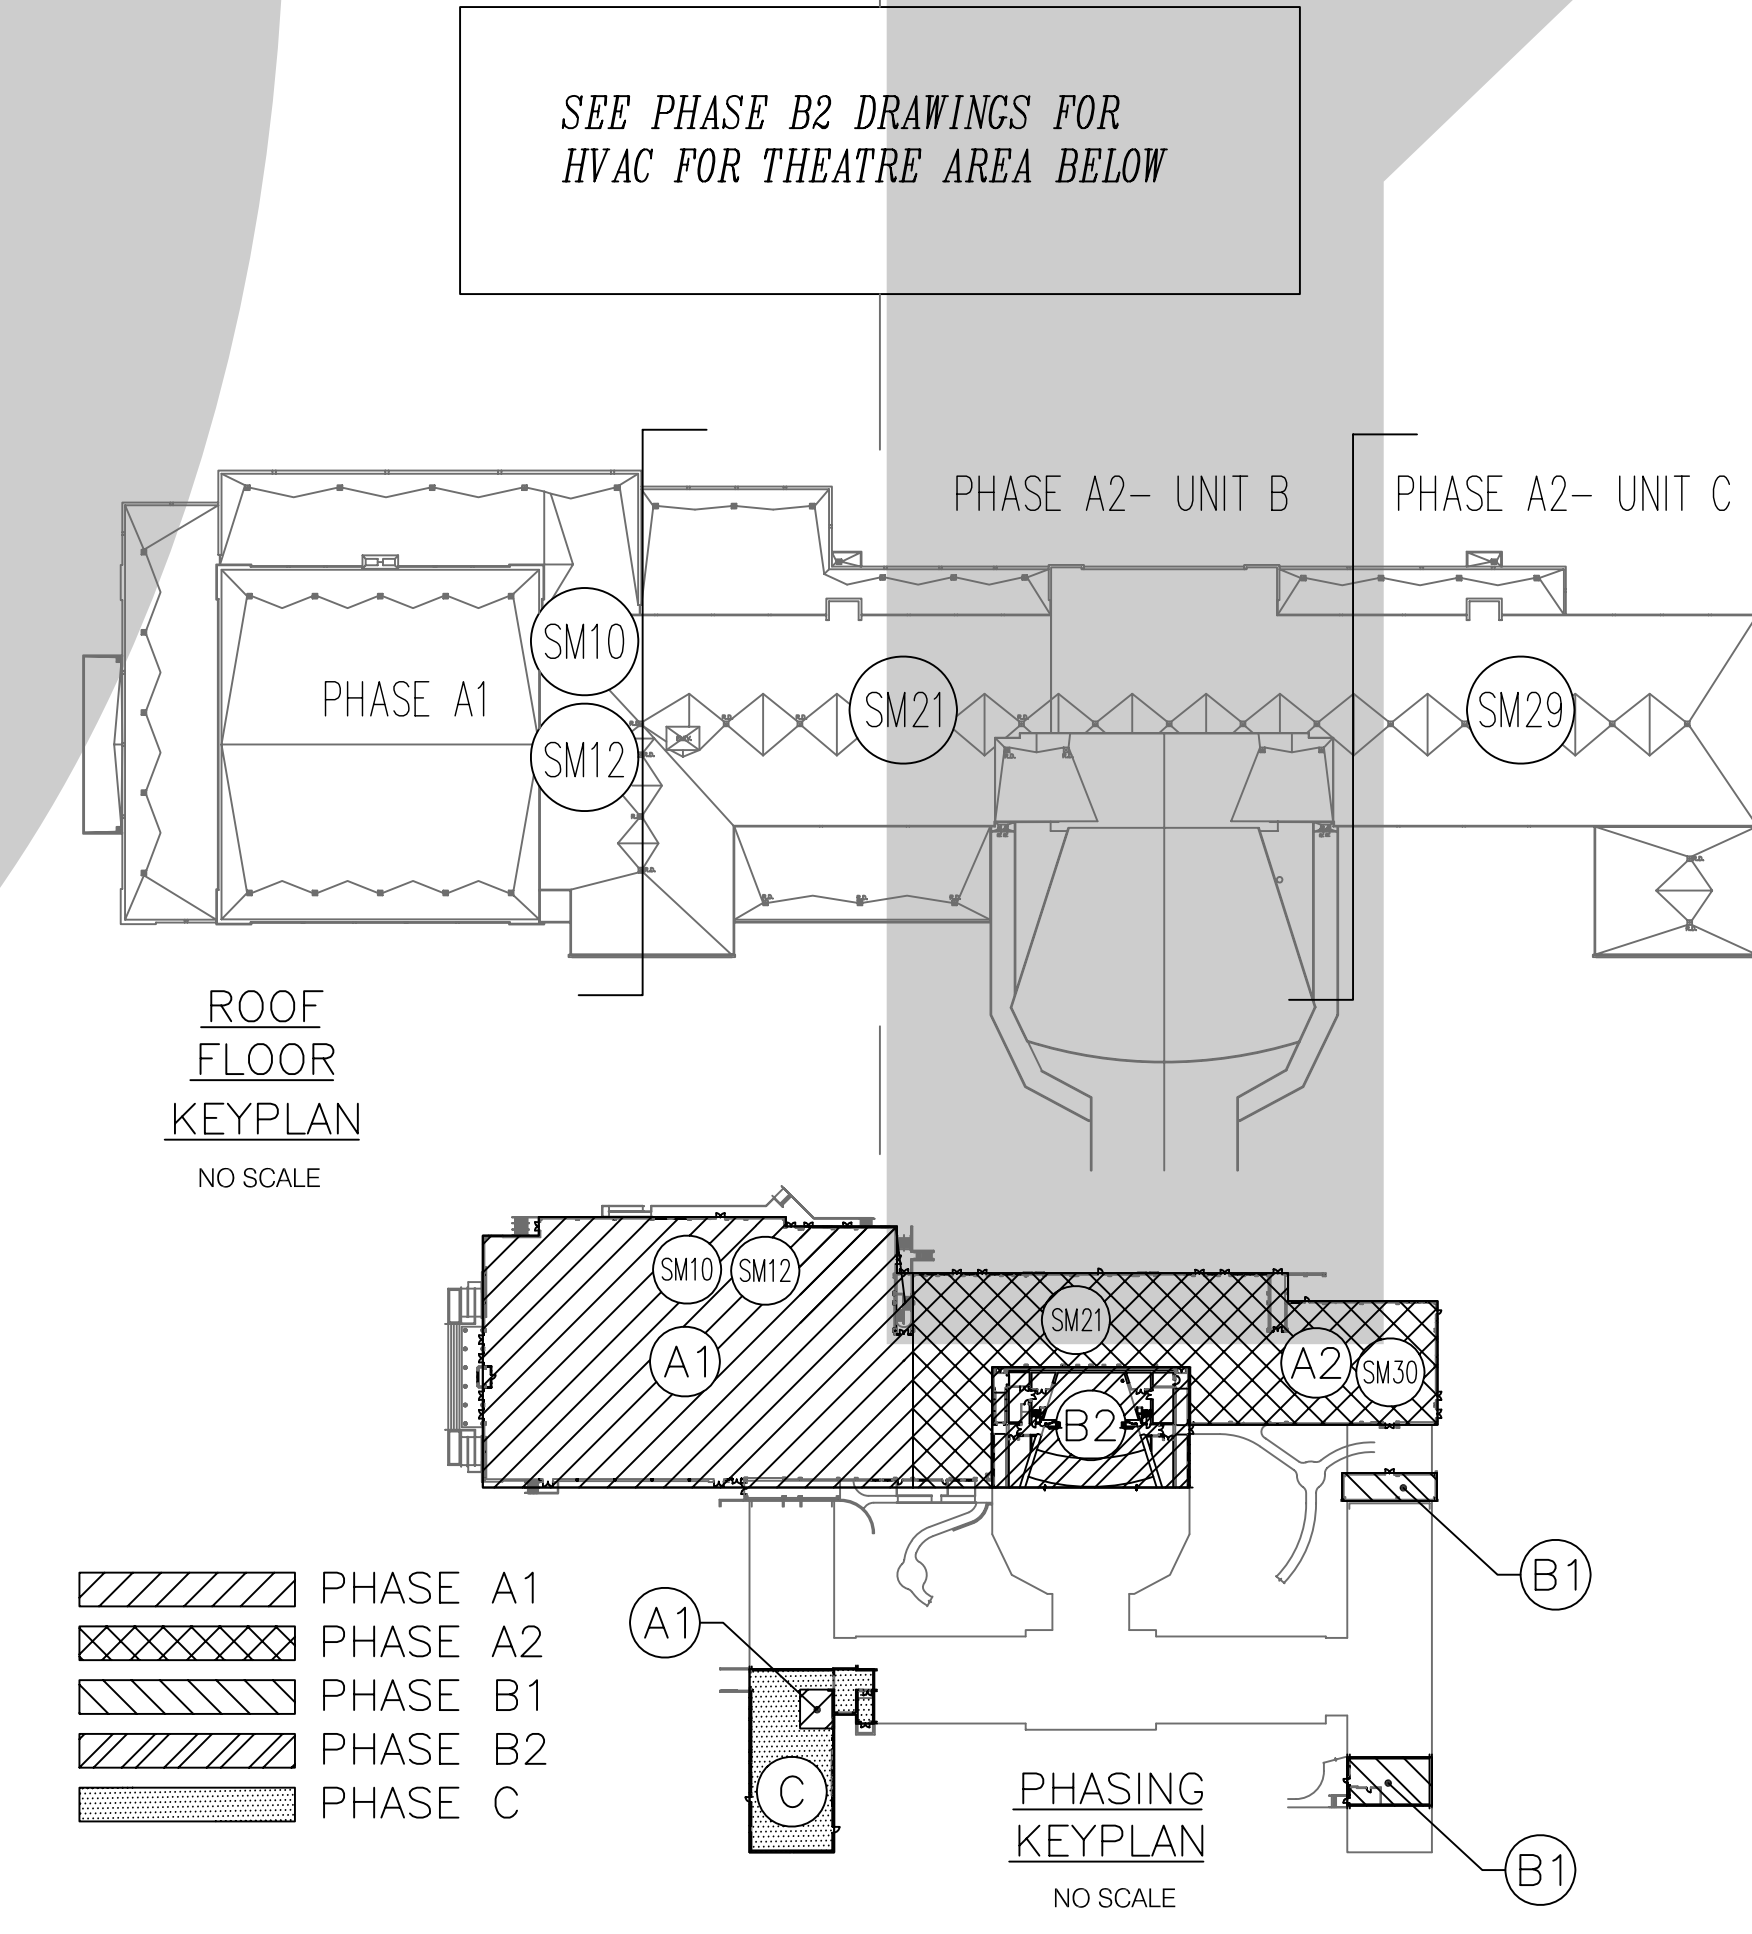

- PHASE A1
- PHASE A2
- PHASE B1
- PHASE B2
- PHASE C

SEE PHASE B2 DRAWINGS FOR HVAC FOR THEATRE AREA BELOW

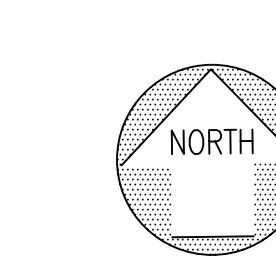

# SAMPLE ROUGH OPENING DRAWING - ROOF

ARCHITECT:

MECH ENGINEER:

NO.	DESCRIPTION	DATE

REVISIONS

SAMPLE CONTRACTOR COMPANY NAME  
 SAMPLE STREET  
 CITY, STATE ZIP  
 ph: 000-000-0000  
 fax: 000-000-0000

**SAMPLE JOB**  
**NAME HERE**  
 CITY, TOWNSHIP, STATE, ZIP

SAMPLE ROUGH OPENING DRAWING

ROOF OPENINGS

scale	AS SHOWN	R1
drawn	XXX	
reviewed	JPK	
date	00-00-00	