



SECTION VIEW #6
(DESIGN DWG M427 / SECTION #5)
SCALE: 1/4" = 1'-0"

SHOP DRAWING SYMBOLS


VALVE TAG	I.D. NUMBER	CV
EQUIPMENT TAG	I.D. NUMBER	EQ
EXHAUST JOINT	EJ	
FLOOR TRIM	FD	
BUTTERFLY VALVE	BV	
GROUNDED COUPLING	GC	
CHECK VALVE	CV	
PLUG VALVE	PV	
MECHANICAL COUPLING	MC	

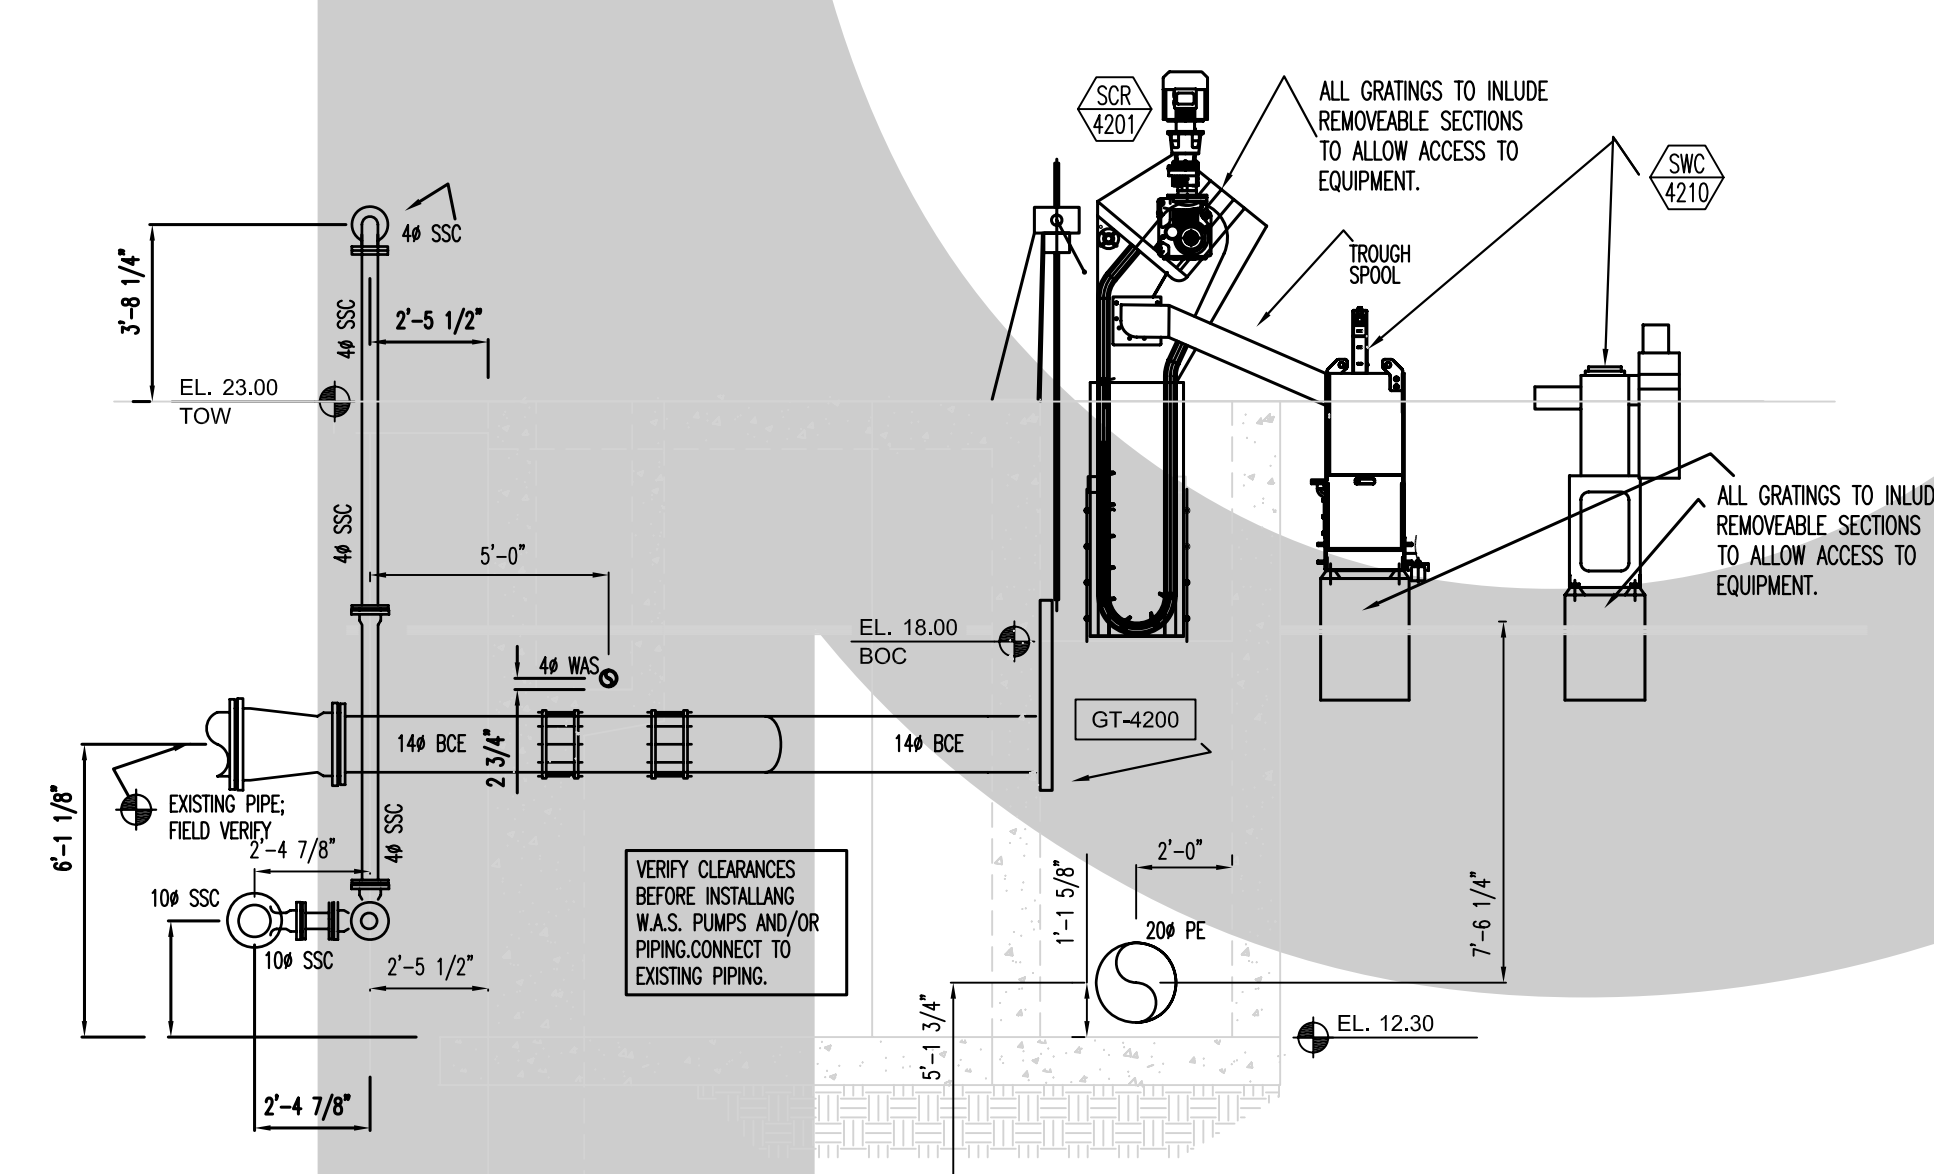

SECTION VIEW #7
(DESIGN DWG M429 / SECTION #7)
SCALE: 1/4" = 1'-0"

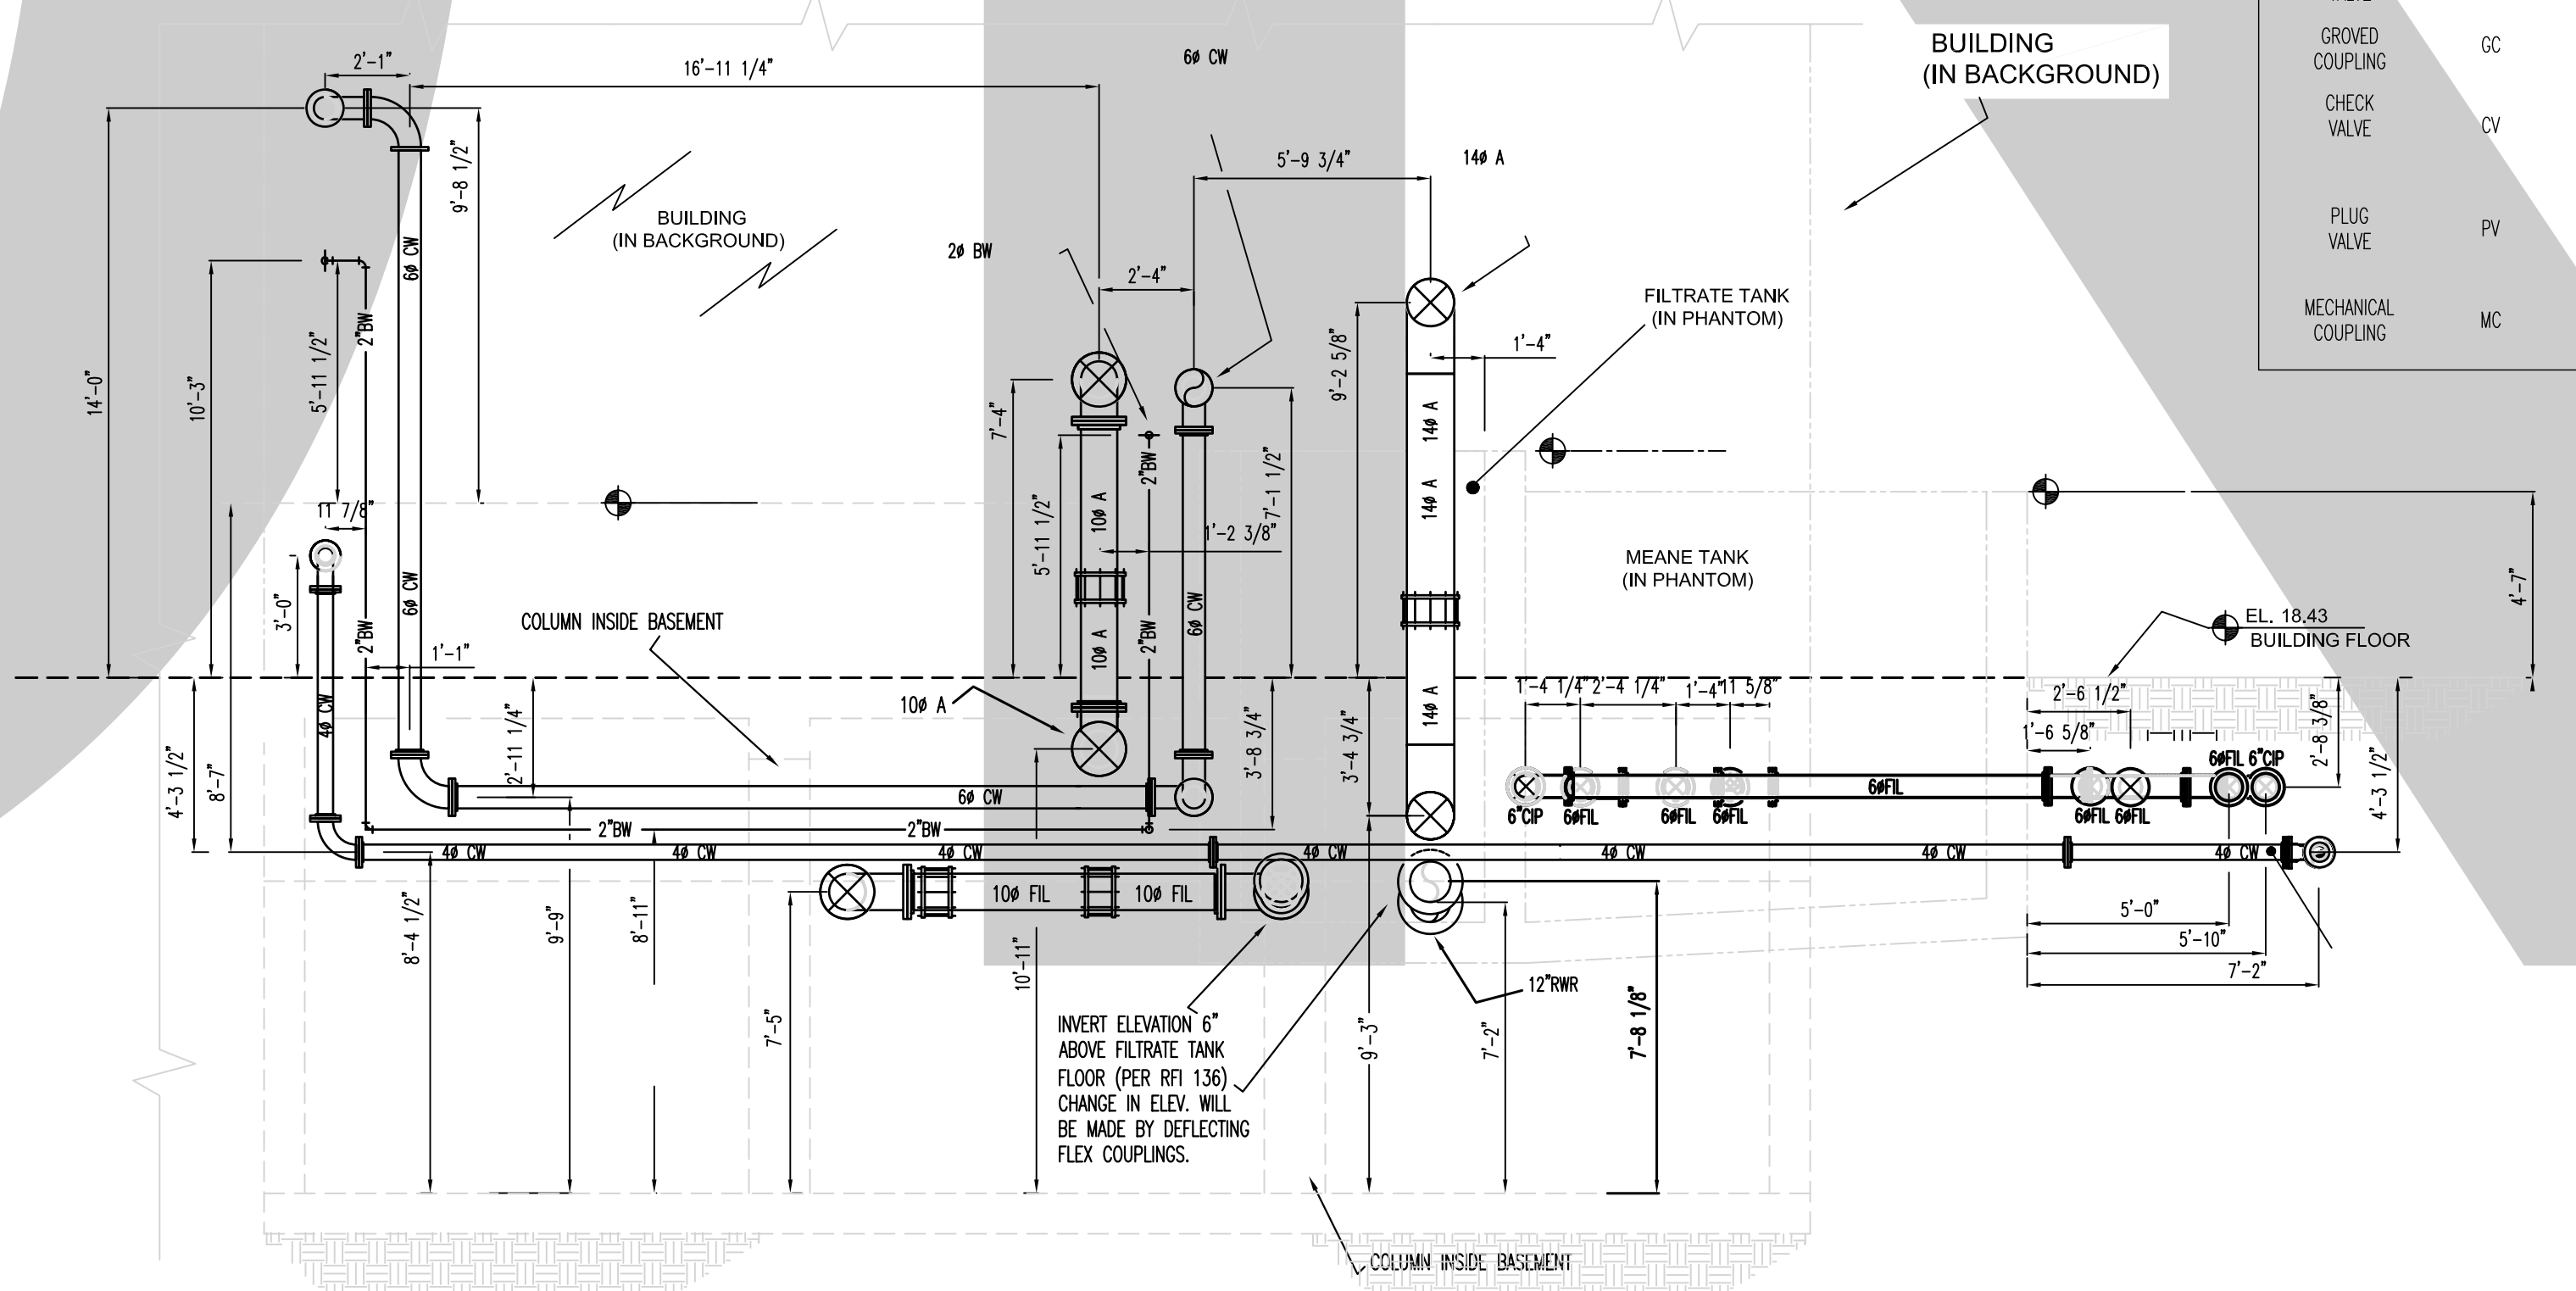

SECTION VIEW #6
(DESIGN DWG M428 / SECTION #6)
SCALE: 1/4" = 1'-0"

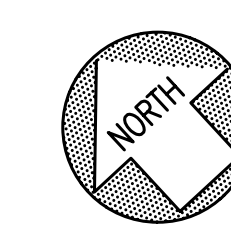

SAMPLE SECTIONS #2 - TANK YARD
WATER / SEWAGE TREATMENT FACILITY
COORDINATED SHOP DRAWING

SCALE: 1/4" = 1'-0"

ARCHITECT:

MECH ENGINEER:

NO.	DESCRIPTION	DATE
REVISIONS		

SAMPLE CONTRACTOR COMPANY NAME
SAMPLE STREET
CITY, STATE ZIP
ph: 000-000-0000
fax: 000-000-0000

SAMPLE JOB
NAME HERE
CITY, TOWNSHIP, STATE, ZIP

SAMPLE WATER / SEWAGE TREATMENT FACILITY

SAMPLE SECTION VIEWS TANK YARD SHOP DRAWING

scale	AS SHOWN	WT6
drawn	XXX	
reviewed	JPK	
date	00-00-00	