



SECTION VIEW #6
(DESIGN DWG M427 / SECTION #5)
SCALE: 1/4" = 1'-0"

SHOP DRAWING SYMBOLS

VALVE TAG	I.D. NUMBER	SYMBOL
EQUIPMENT TAG	I.D. NUMBER	SYMBOL
EXHAUST JOINT	EJ	SYMBOL
FLOOR TERN	FD	SYMBOL
BUTTERFLY VALVE	BV	SYMBOL
GROUNDED COUPLING	GC	SYMBOL
CHECK VALVE	CV	SYMBOL
PLUG VALVE	PV	SYMBOL
MECHANICAL COUPLING	MC	SYMBOL

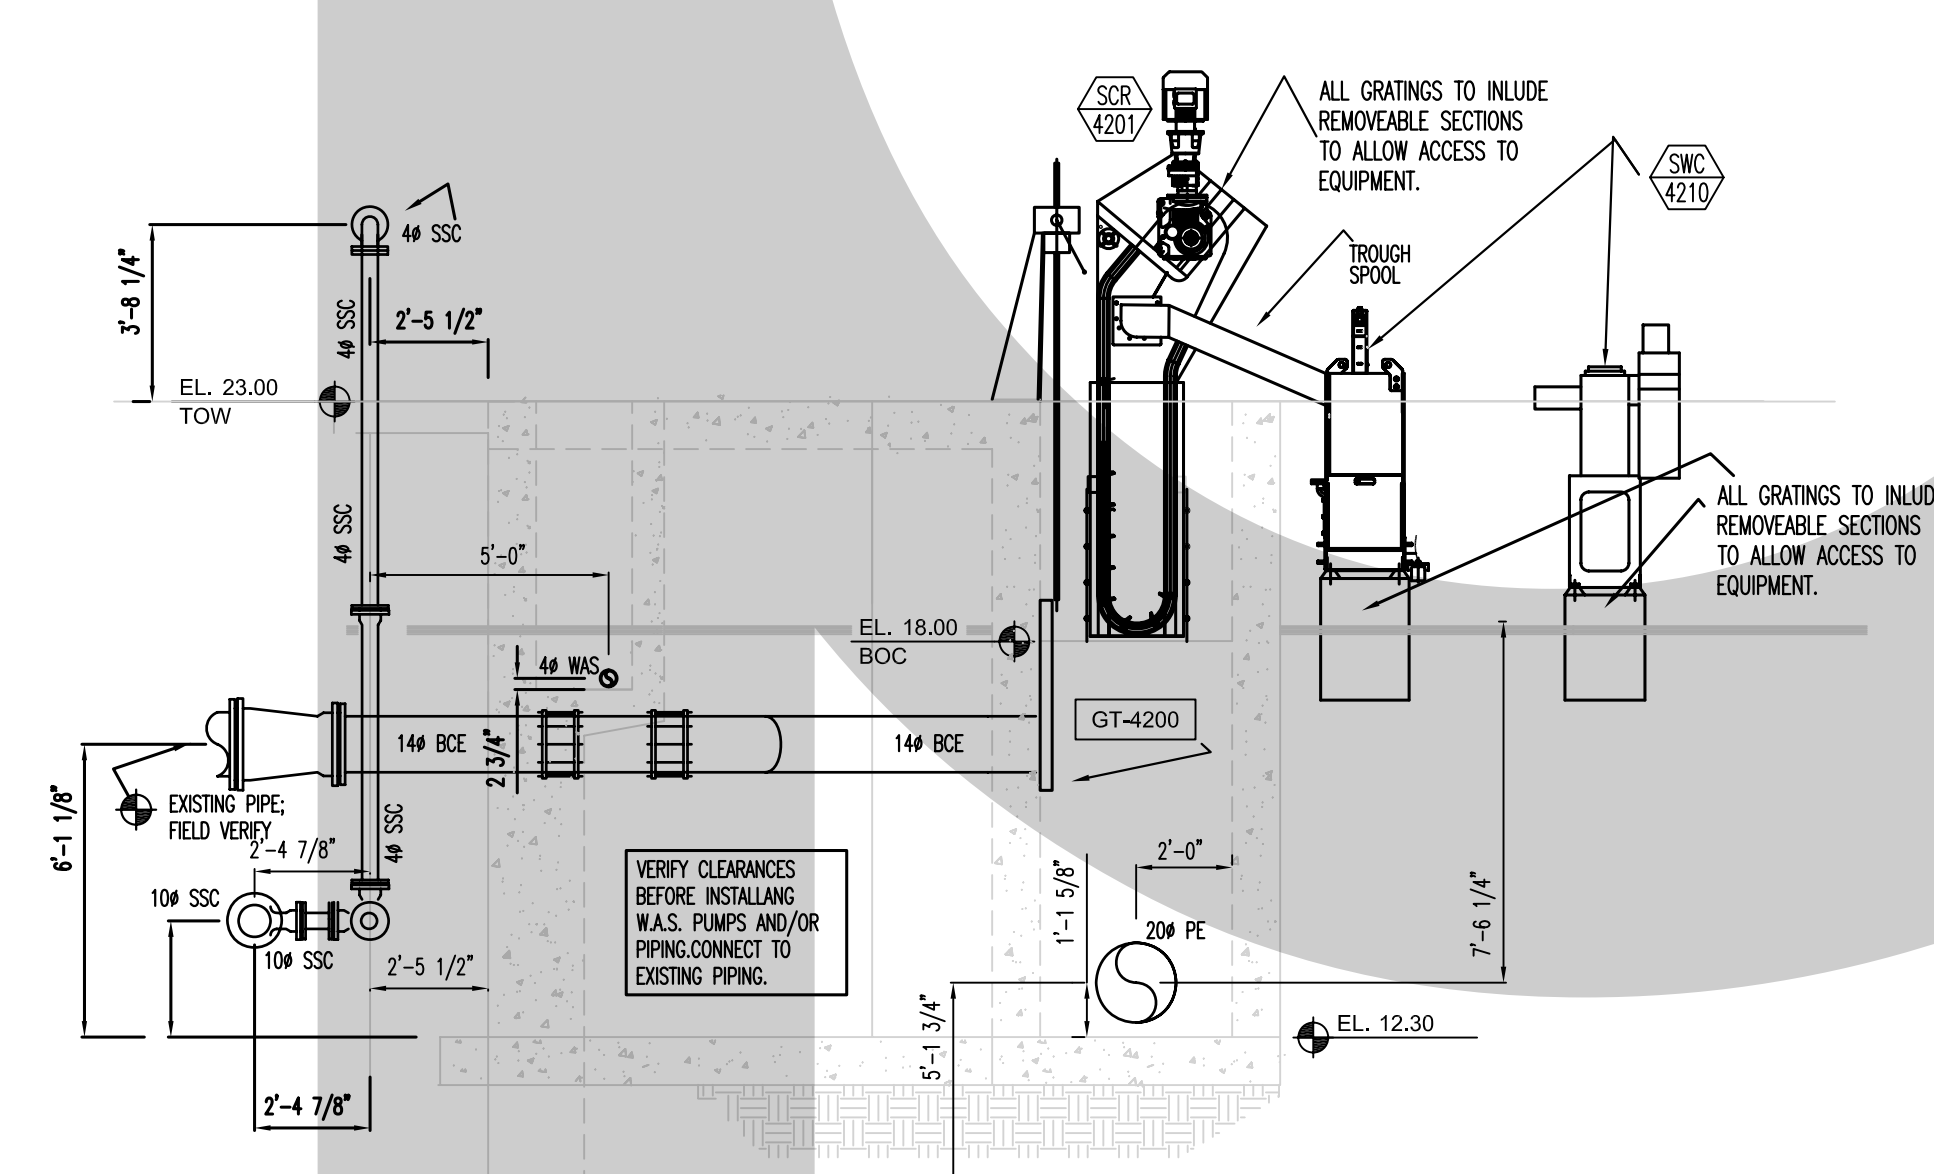

SECTION VIEW #7
(DESIGN DWG M429 / SECTION #7)
SCALE: 1/4" = 1'-0"

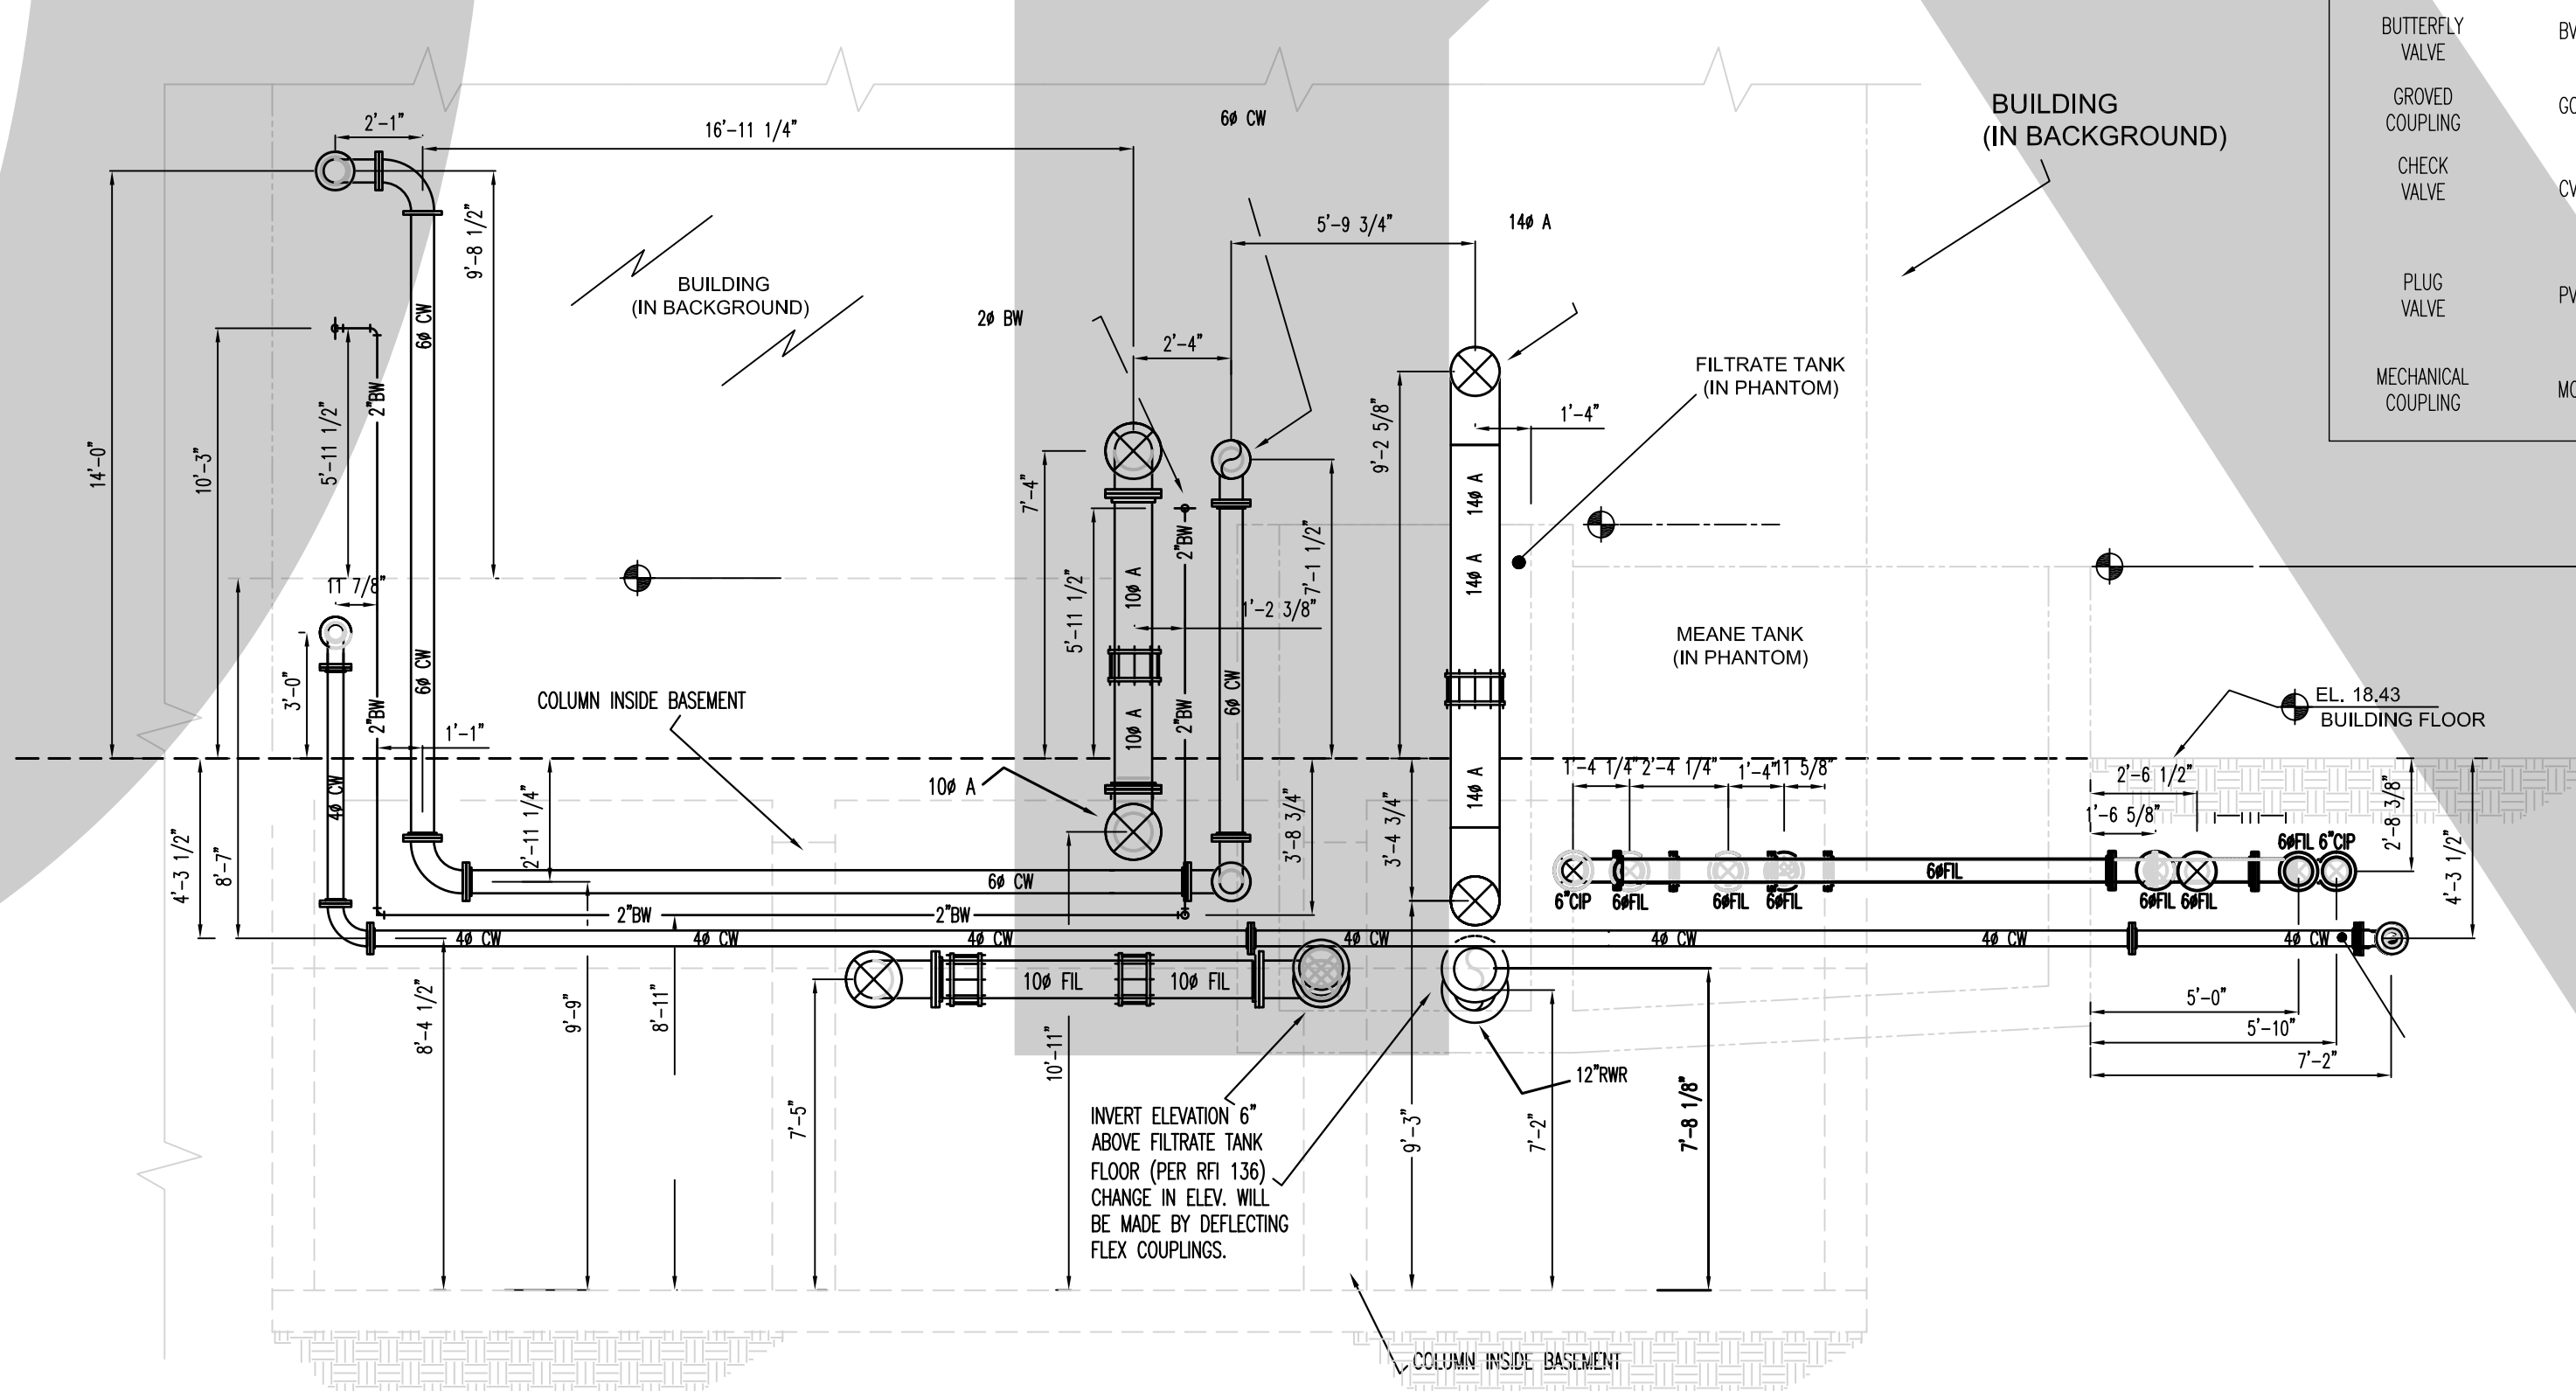

SECTION VIEW #6
(DESIGN DWG M428 / SECTION #6)
SCALE: 1/4" = 1'-0"



SAMPLE SECTIONS #2 - TANK YARD

WATER / SEWAGE TREATMENT FACILITY

COORDINATED SHOP DRAWING

SCALE: 1/4" = 1'-0"

ARCHITECT:

MECH ENGINEER:

NO.	DESCRIPTION	DATE
REVISIONS		

SAMPLE CONTRACTOR COMPANY NAME
SAMPLE STREET
CITY, STATE ZIP
ph: 000-000-0000
fax: 000-000-0000

SAMPLE JOB
NAME HERE
CITY, TOWNSHIP, STATE, ZIP

SAMPLE WATER / SEWAGE TREATMENT FACILITY

SAMPLE SECTION VIEWS TANK YARD SHOP DRAWING

scale	AS SHOWN	WT6
drawn	XXX	
reviewed	JPK	
date	00-00-00	